

Index of Plant Material

Trees
 LO Live Oak
 DC Diodor Cedar
 DW Dogwood
 MG Southern Magnolia


Quercus Virgiana
 Cedrus deodara
 Cornus Florida
 Magnolia grandiflora

Shrubs
 FO Fortunas Osmanthus
 GL Ginger Lily
 GI Glendale Azalea
 CH Chinese Holly
 BH Burford Holly
 MU Jerusalem Thorn
 LA Lantana
 SP Sago Palm
 CS Carolina Silverbell
 HF Holly Fern
 DYH Dwarf Yaupon Holly
 PT Pittosporum
 PG Pineapple Guava


Osmanthus Fortuni
 Alpinia nutans
 Rhododendron pentathera
 Intres Cranata
 Ilex cornuta
 Microphilo Urusalam
 Lantana microphyllia
 Sygas Pavoluta
 Halesia tetraptera
 Cyrtomium falcatum
 Ilex vomitoria nana
 Pittosporum tobira
 Fejoe sellowiana

Ground Covering
 MG Mondo Grass
 SA St. Augustine Grass

Ophiopogon japonicus
 Stenotaphrum secundatum

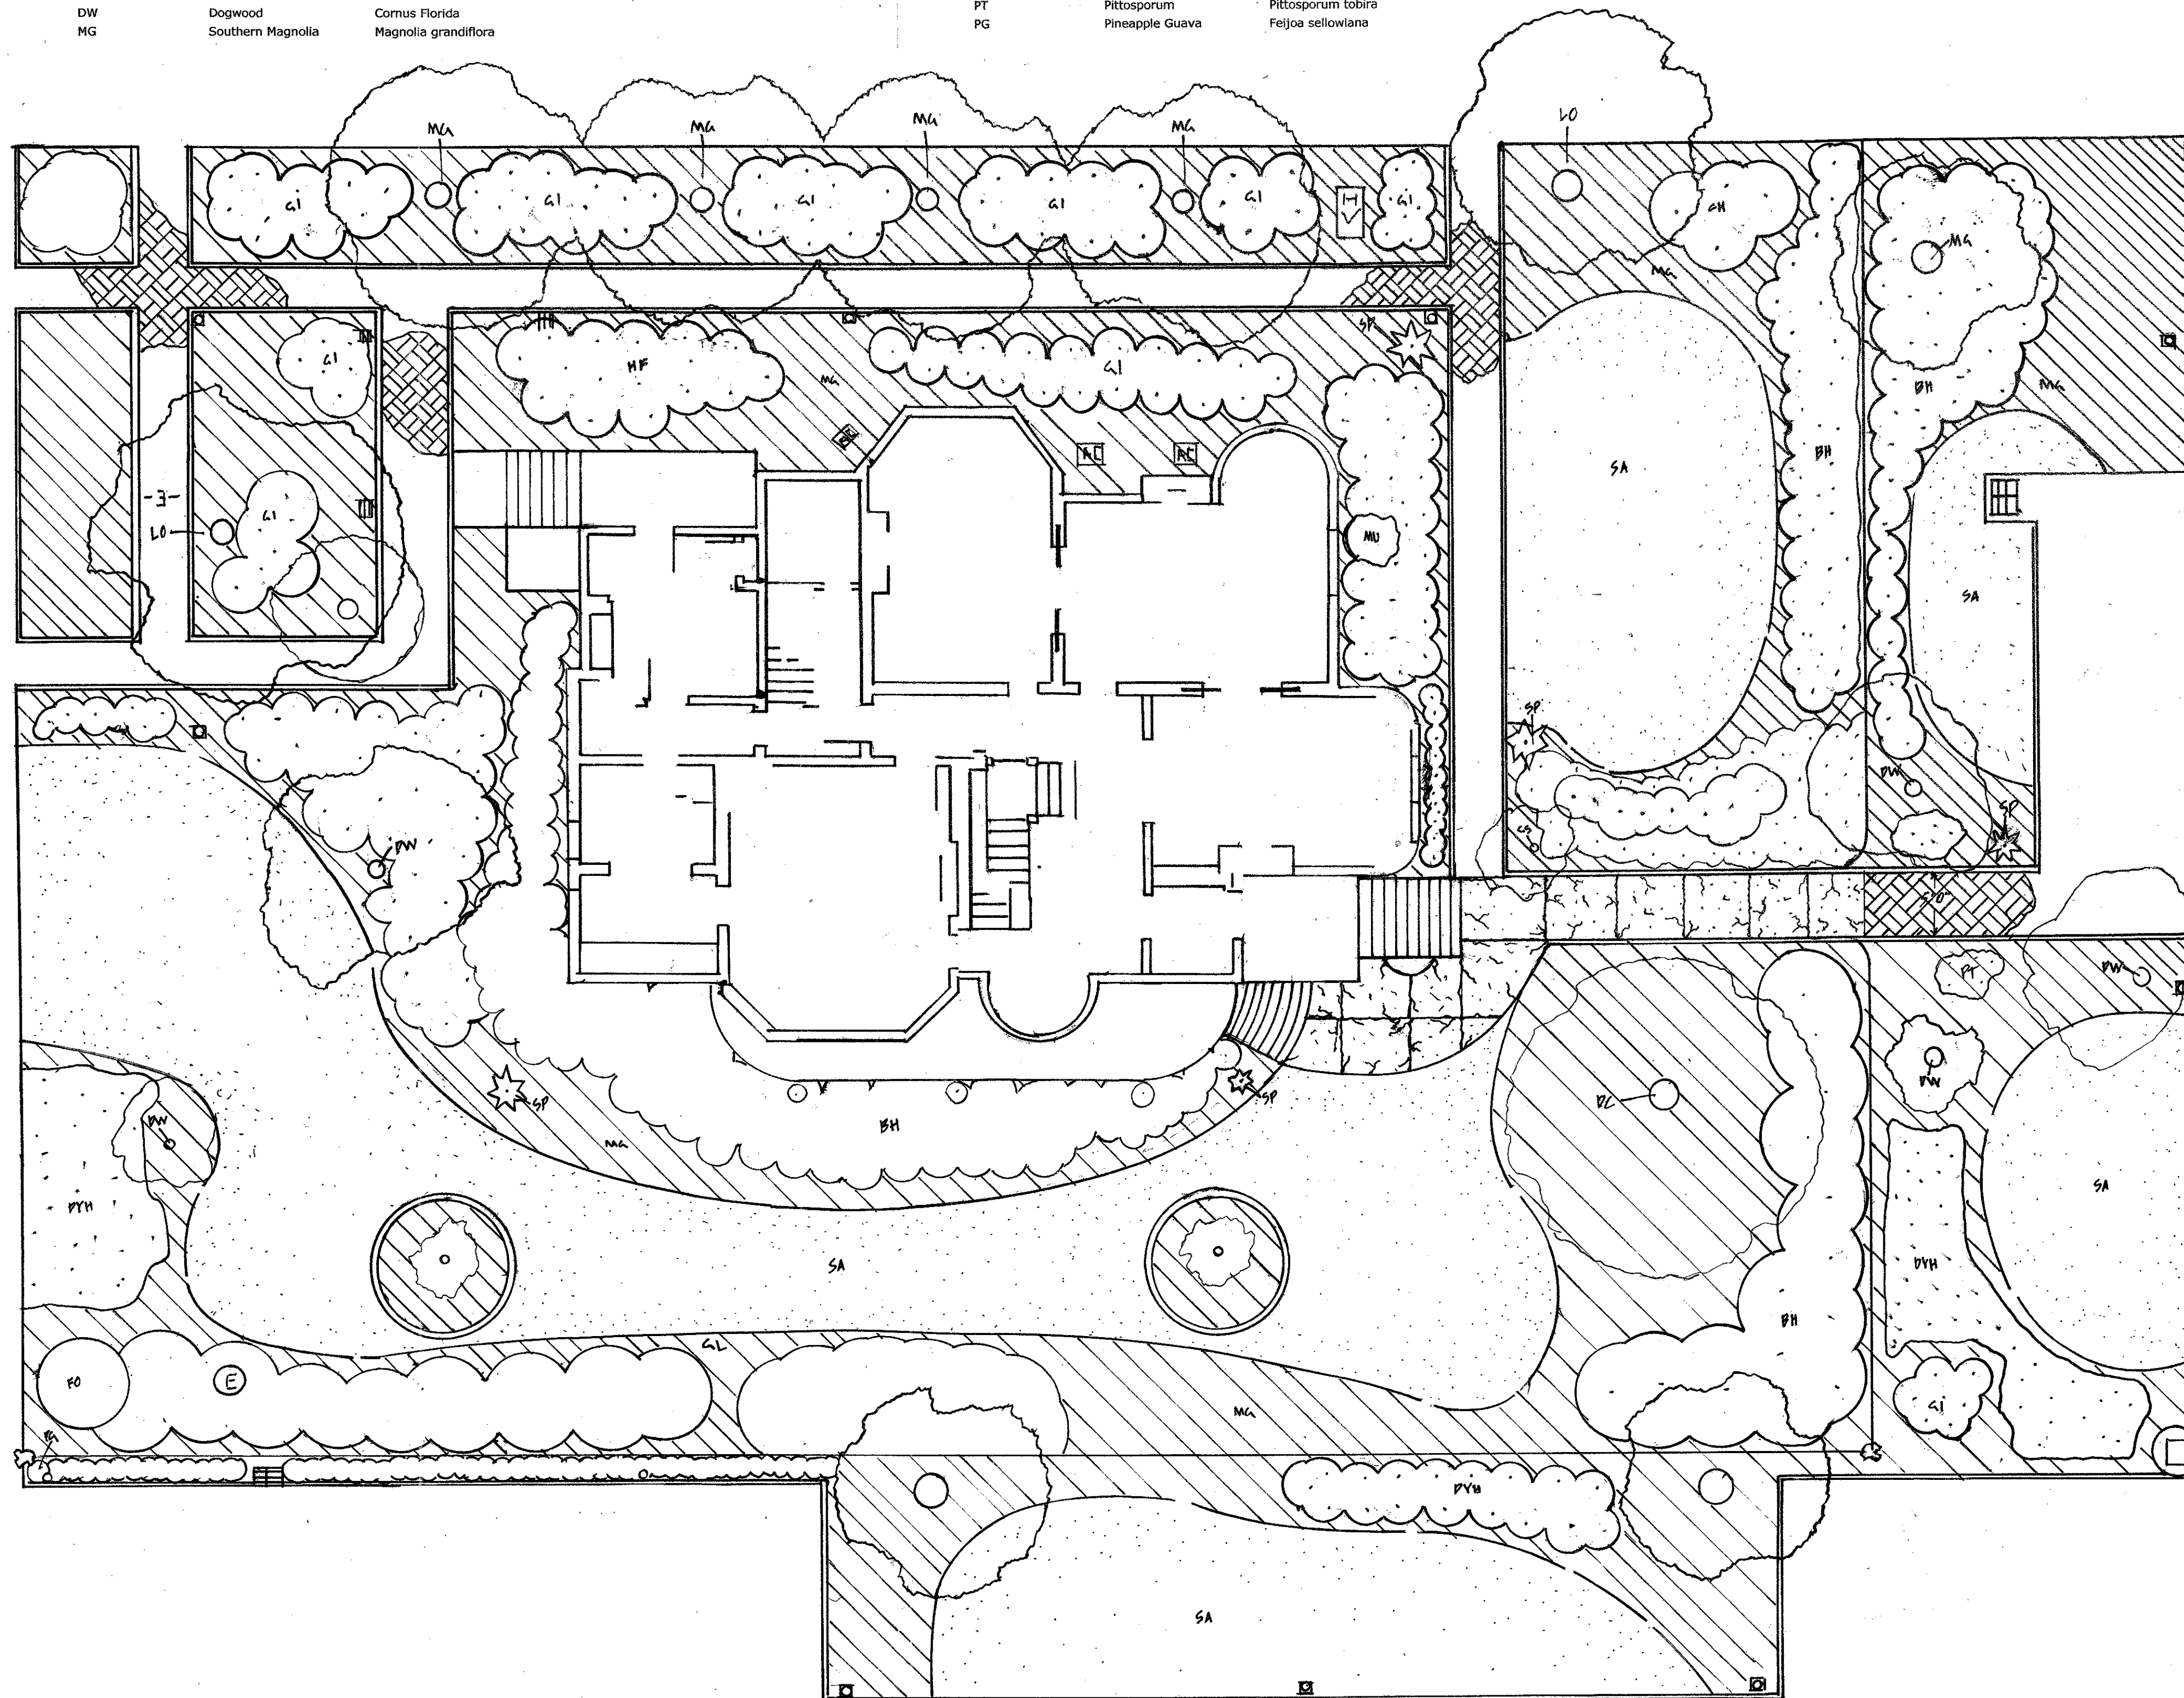

- Legend**
- (E) Electrical Manhole
 - (SD) Storm Drain
 - (HP) Heat Pump
 - (HV) High Voltage
 - (LP) Light Post
 - (BC) Big Clock
 - (CGSM) Carved Granite Street Marker
 - (PS) Porch Support

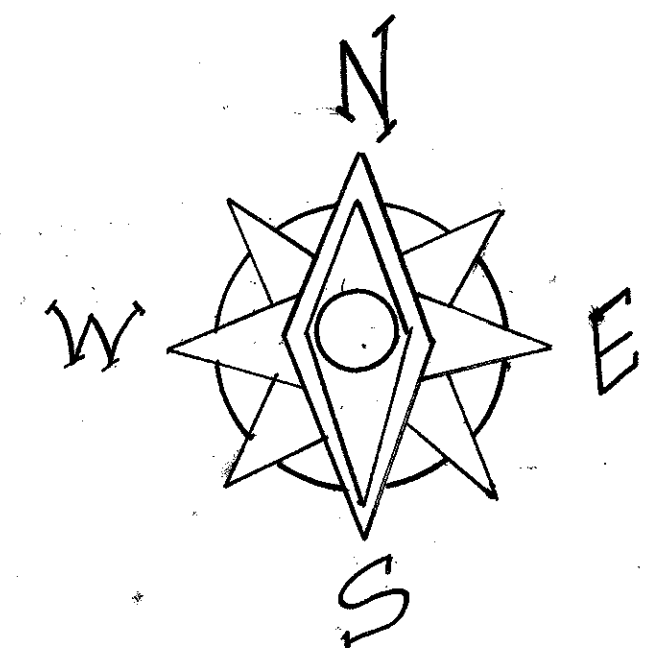

SCALE 1/8" = 1' 0"



JAMES L. WARD & RICK ROCKWELL COLLEGE OF CHARLESTON ARTH 299-SPRING 2008 HISTORIC PRESERVATION & COMMUNITY PLANNING		SOTILLE HOUSE - COLLEGE OF CHARLESTON DRAWING TITLE: <h1 style="margin: 0;">SITE PLAN</h1> DRAWING PREPARED BY (TEAM/INDIVIDUAL): NATHAN NAPENIEK, THOMAS MATHEWES ANDREW EYFE	
ASSIGNMENT NO: DATE: MARCH 27, 2008		CLASS SECTION: 299-001 SHEET: 1	
REVISIONS			
REV	DESCRIPTION	DATE	APPROVED