


BLACKLOCK HOUSE SITE PLAN

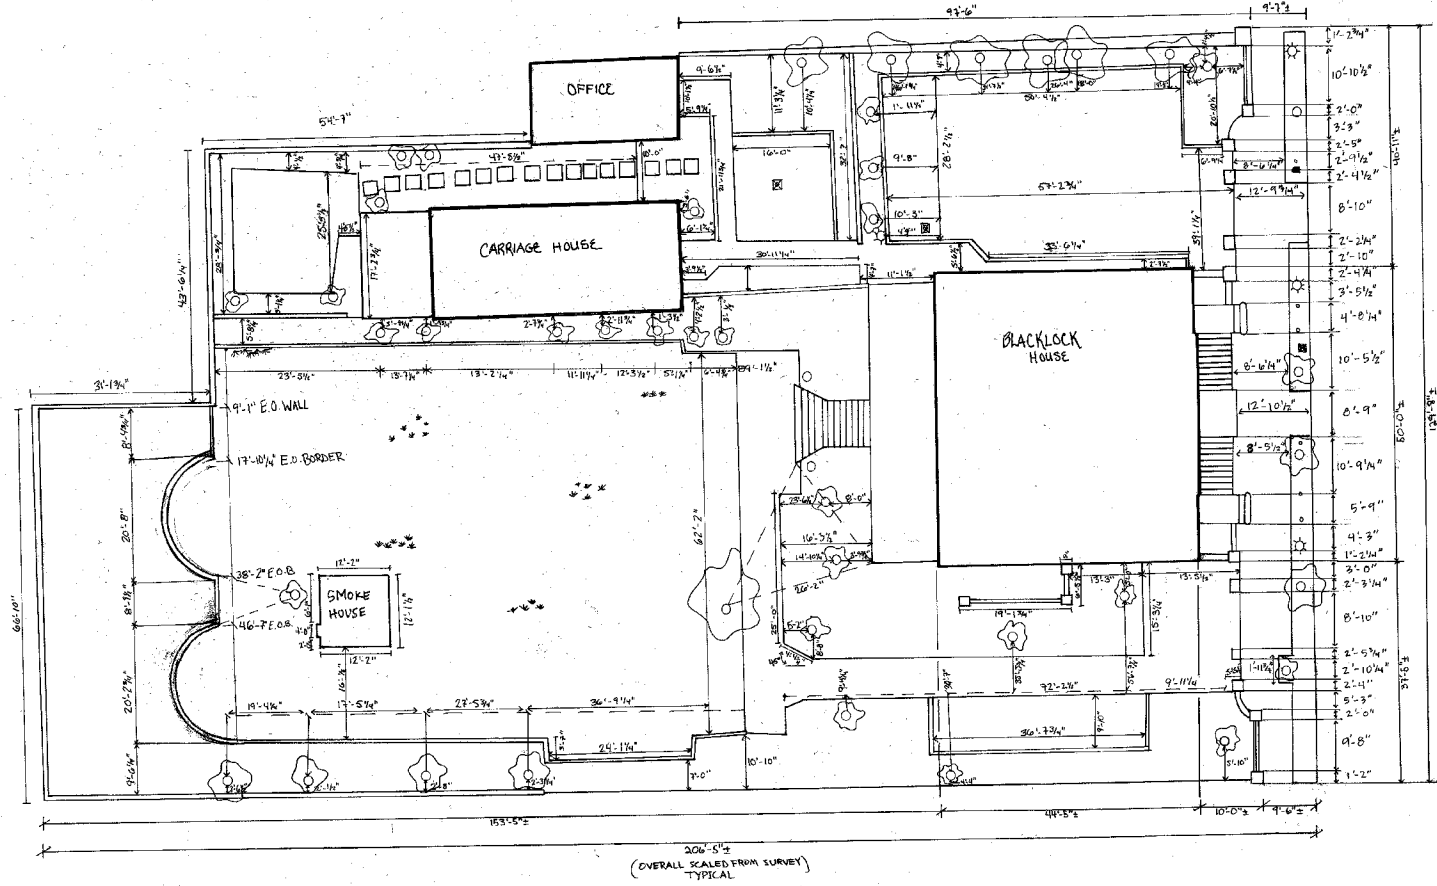

LEGEND

	LIGHT POST		WATER METER
	TREE		TRENCH LOCATION
	TELEPHONE POLE		BRICK COLUMN
	CONCRETE POST		STONE STEP
	STORM DRAIN		DATA

NOTES

BASED ON SURVEY PROVIDED BY INSTRUCTOR.

FIELD MEASUREMENTS CONFIRMED DETAIL DIMENSIONS.

TREES, LIGHT POSTS, TELEPHONE POLE, STORM DRAIN, WATER METER AND CONCRETE POST IN FRONT OF SOUTH WALL ARE TO SCALE. REFER TO FIELD NOTES FOR EXACT DIMENSIONS.

